



NOW OR FORMERLY
PLAT CABINET 1, SLIDE 200A, PLAT 18
DEED BOOK 881 PAGE 413

(NAD 83 / 2011) NAVD 1988
AVERAGE COMBINED
FACTOR USED 1.00011558

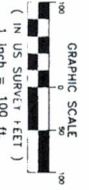

NOW OR FORMERLY
DEED BOOK 1008 PAGE 871

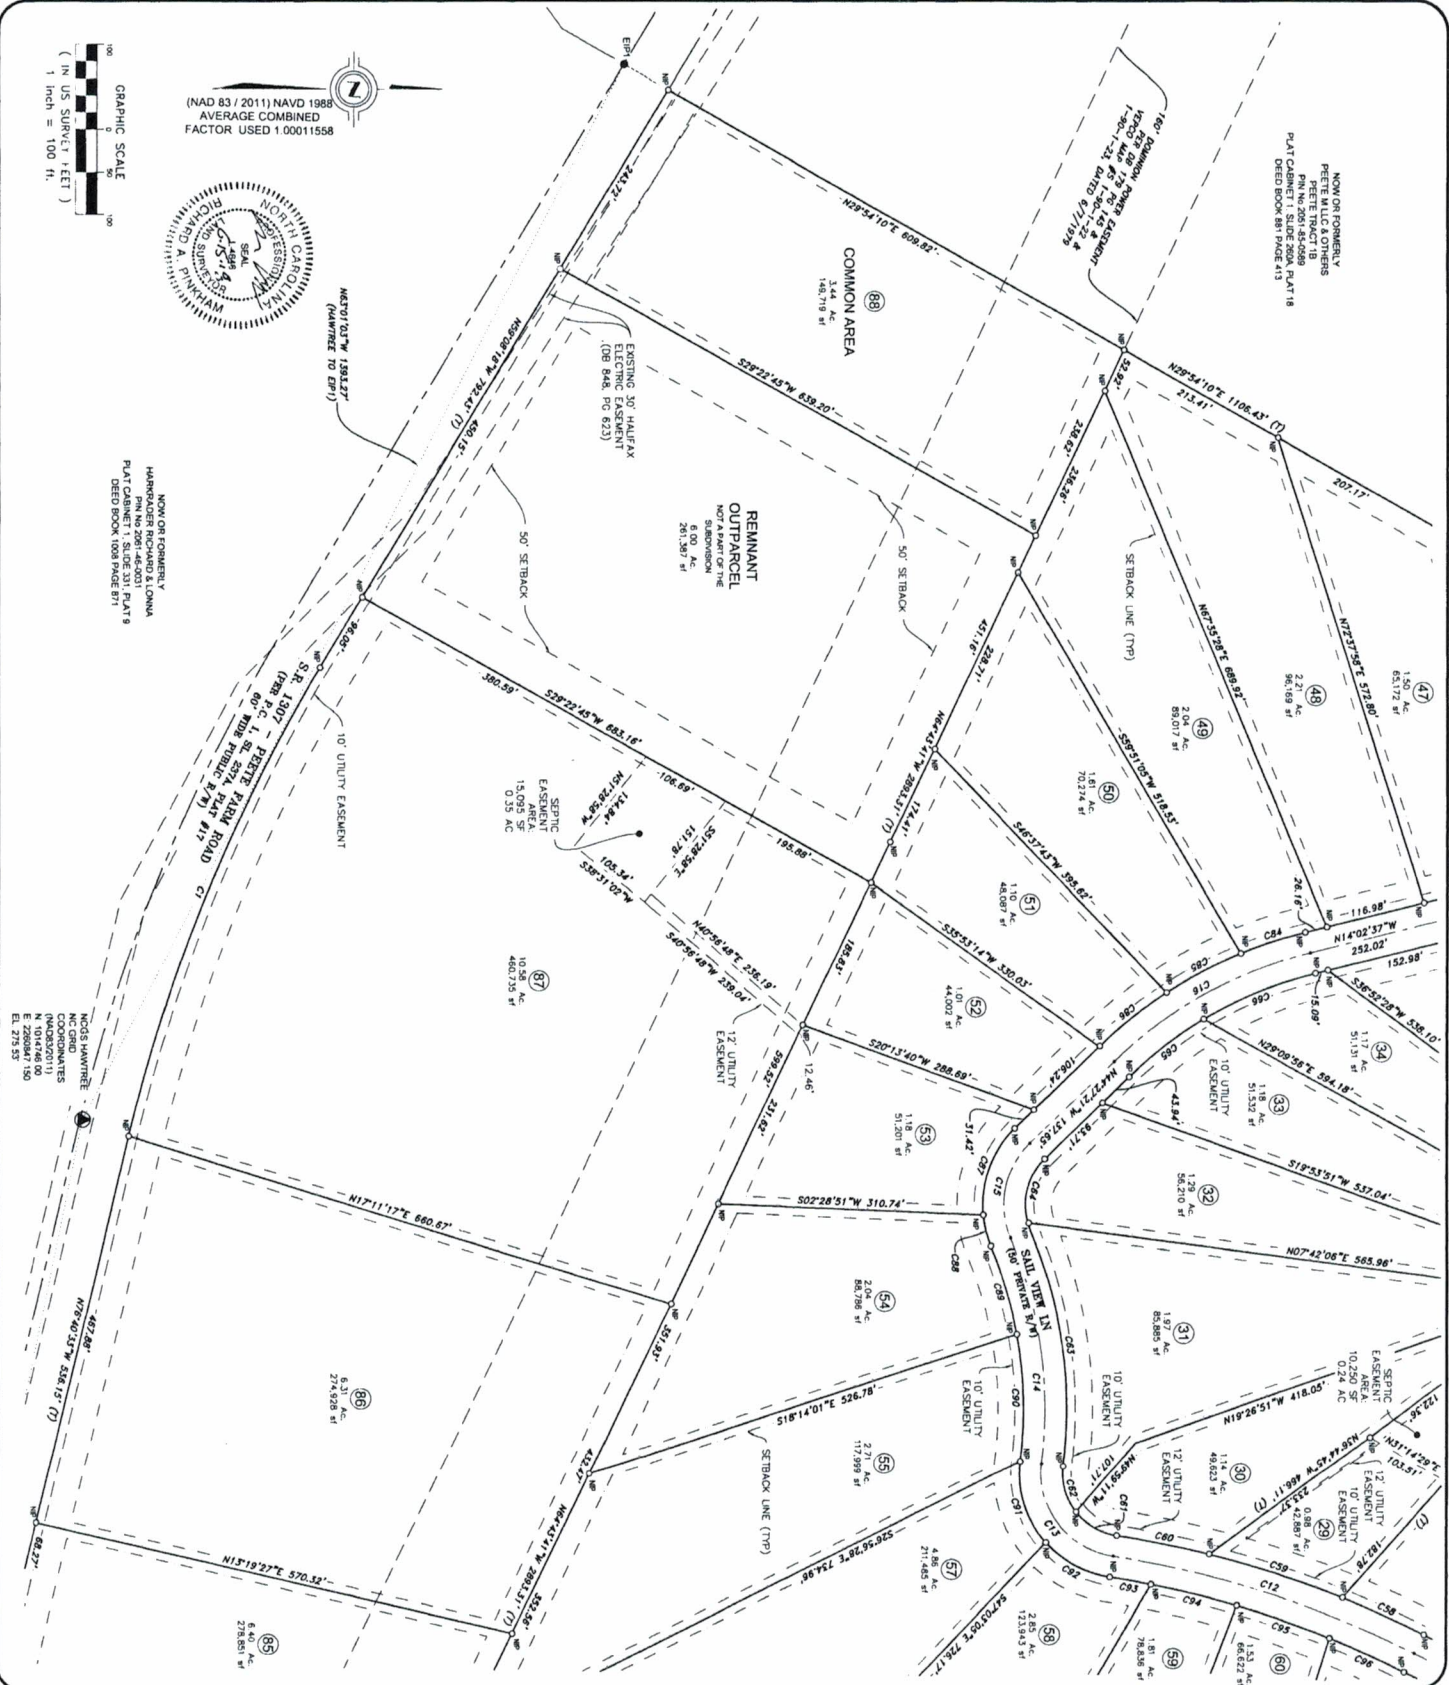

Tab 1 Side 339 Plat 12

DATE	SCALE
6/15/18	1" = 100'
DESIGNED BY	CHECKED BY
D.P.P.	R.A.P.
REVISIONS	
3. SUBDIVISION MAP	
SHEET	
20 F 7	

LAND SURVEYING SERVICES PROVIDED FOR:


17 Arlington Street
www.brooksassoc.com Fax: 1-828-232-1521
Asheville, N.C. 28801
Phone: 1-828-232-4700

SUBDIVISION MAP FOR:
PINNACLE SHORES AT LAKE GASTON
DEED BOOK 1008 AT PAGE 880
PLAT CABINET 1, SLIDE 331, PLAT #9
HAWTREE TOWNSHIP
WARREN COUNTY, NORTH CAROLINA

PROFESSIONAL LAND SURVEYING SERVICES BY:

ESP ASSOCIATES, INC.
GEOMATICS • MOBILE • HYDROGRAPHIC • SUBSURFACE
211 Racine Drive, Suite 101
Wilmington, North Carolina 28403
(910) 444-3899 / www.espassociates.com / License # F-1407

Cab 1 slide 339 Plat 13

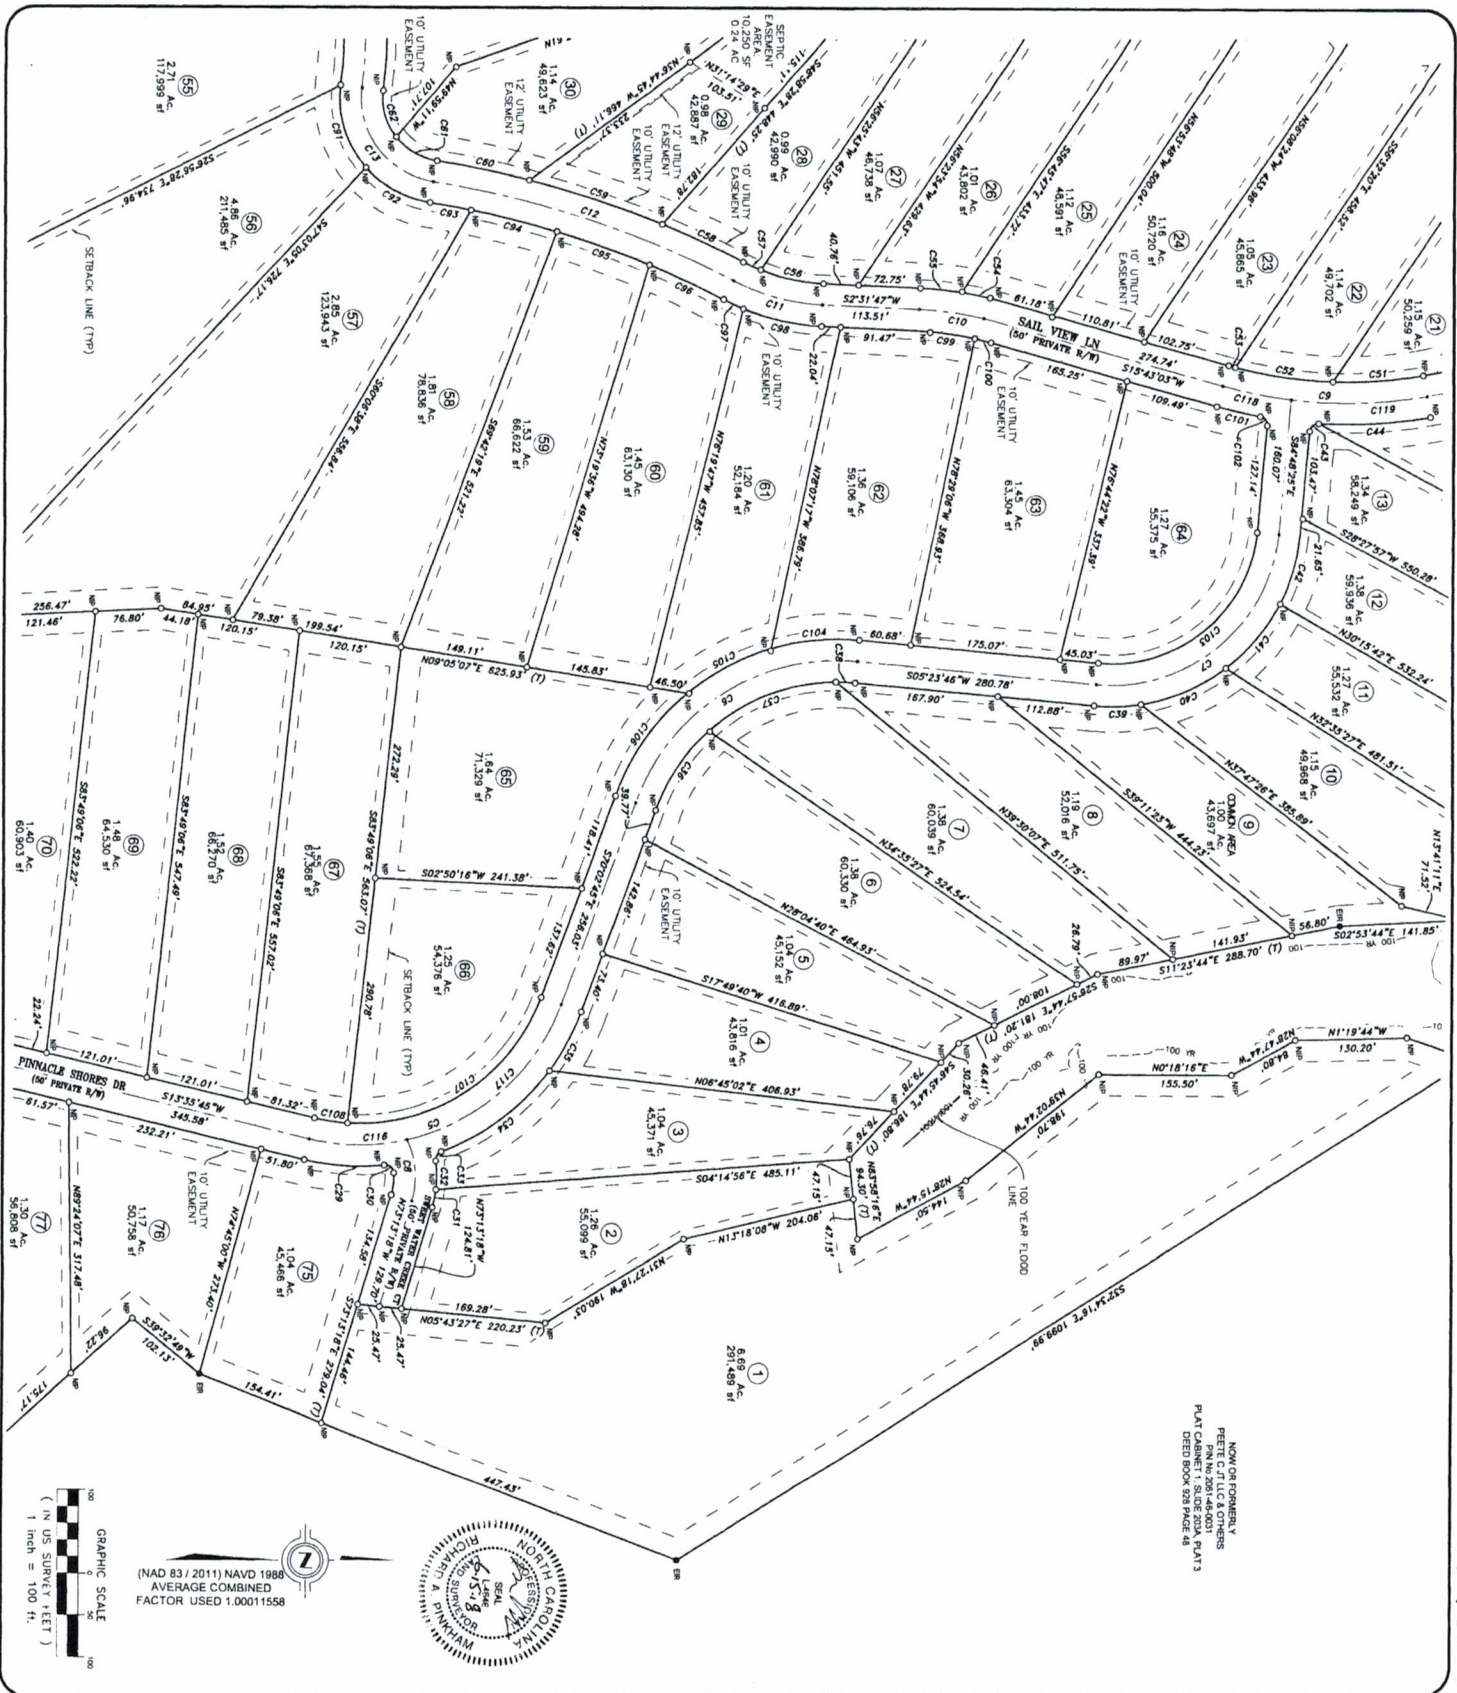

NOW OR FORMERLY
FETTE, C. J. & OTHERS
PLAT CABINET 1, SLIDE 339, PLAT #3
DEED BOOK 828 PAGE 48

DATE	SCALE
6/15/18	1" = 100'
DRAWN BY	CHECKED BY
D.P.P.	R.A.P.
REVISIONS	
NO. DATE REVISION	
LAND SURVEYING SERVICES PROVIDED FOR:

BROOKS
ENGINEERING ASSOCIATES

17 Arlington Street
www.brooksassoc.com Fax: 1-828-232-1331
Asheville, N.C. 28801
Phone: 1-828-232-4700

SUBDIVISION MAP FOR:

PINNACLE SHORES AT LAKE GASTON


DEED BOOK 1008 AT PAGE 880
PLAT CABINET 1, SLIDE 331, PLAT #9
HAWTREE TOWNSHIP
WARREN COUNTY, NORTH CAROLINA

PROFESSIONAL LAND SURVEYING SERVICES BY:

ESP ASSOCIATES, INC
GEOMATICS · MOBILE · HYDROGRAPHIC · SUBSURFACE

211 Racine Drive, Suite 101
Wilmington, North Carolina 28403
(910) 444-3899 / www.espassociates.com / License # F-1407

Cab 1 slide 339 Plat 14

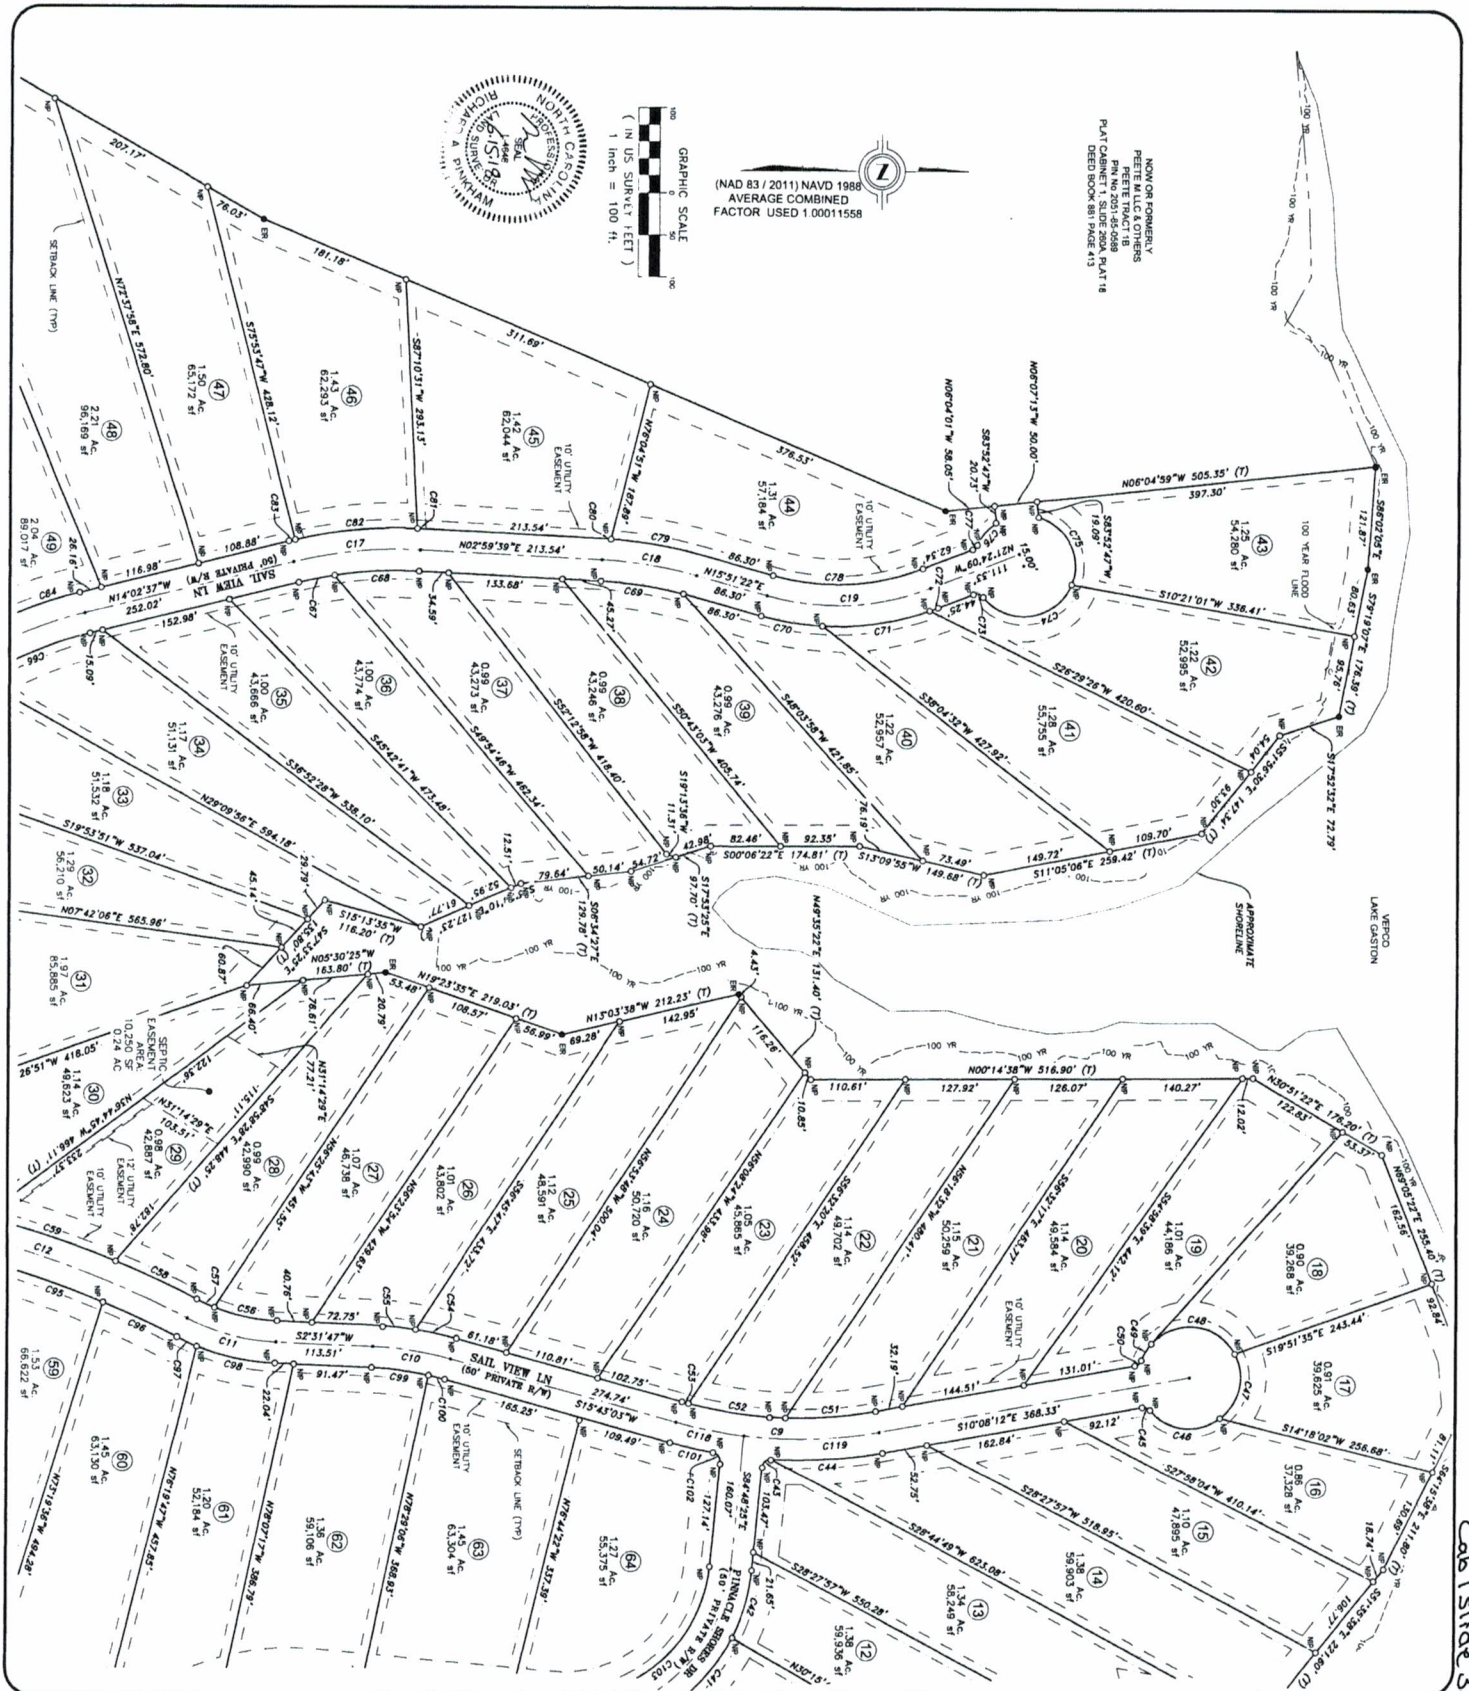

DATE	6/15/18
SCALE	1" = 100'
DRAWN BY	D.P.P.
CHECKED BY	R.A.P.
REVISIONS	
DESCRIPTION	SUBDIVISION MAP
SHEET	5 OF 7

LAND SURVEYING SERVICES PROVIDED FOR:

BROOKS
ENGINEERING ASSOCIATES

17 Arlington Street
www.brooksinc.com Fax
1-828-232-1331
Asheville, N.C. 28801
Phone: 1-828-232-4700

SUBDIVISION MAP FOR:

PINNACLE SHORES AT LAKE GASTON


DEED BOOK 1008 AT PAGE 880
PLAT CABINET 1, SLIDE 331, PLAT #9
HAWTREE TOWNSHIP
WARREN COUNTY, NORTH CAROLINA

PROFESSIONAL LAND SURVEYING SERVICES BY:

ESP ASSOCIATES, INC
GEOMATICS • MOBILE • HYDROGRAPHIC • SUBSURFACE

211 Racine Drive, Suite 101
Wilmington, North Carolina 28403
(910) 444-3899 / www.esassociates.com / License # F-1407

Col 1 slide 339 Plat 15

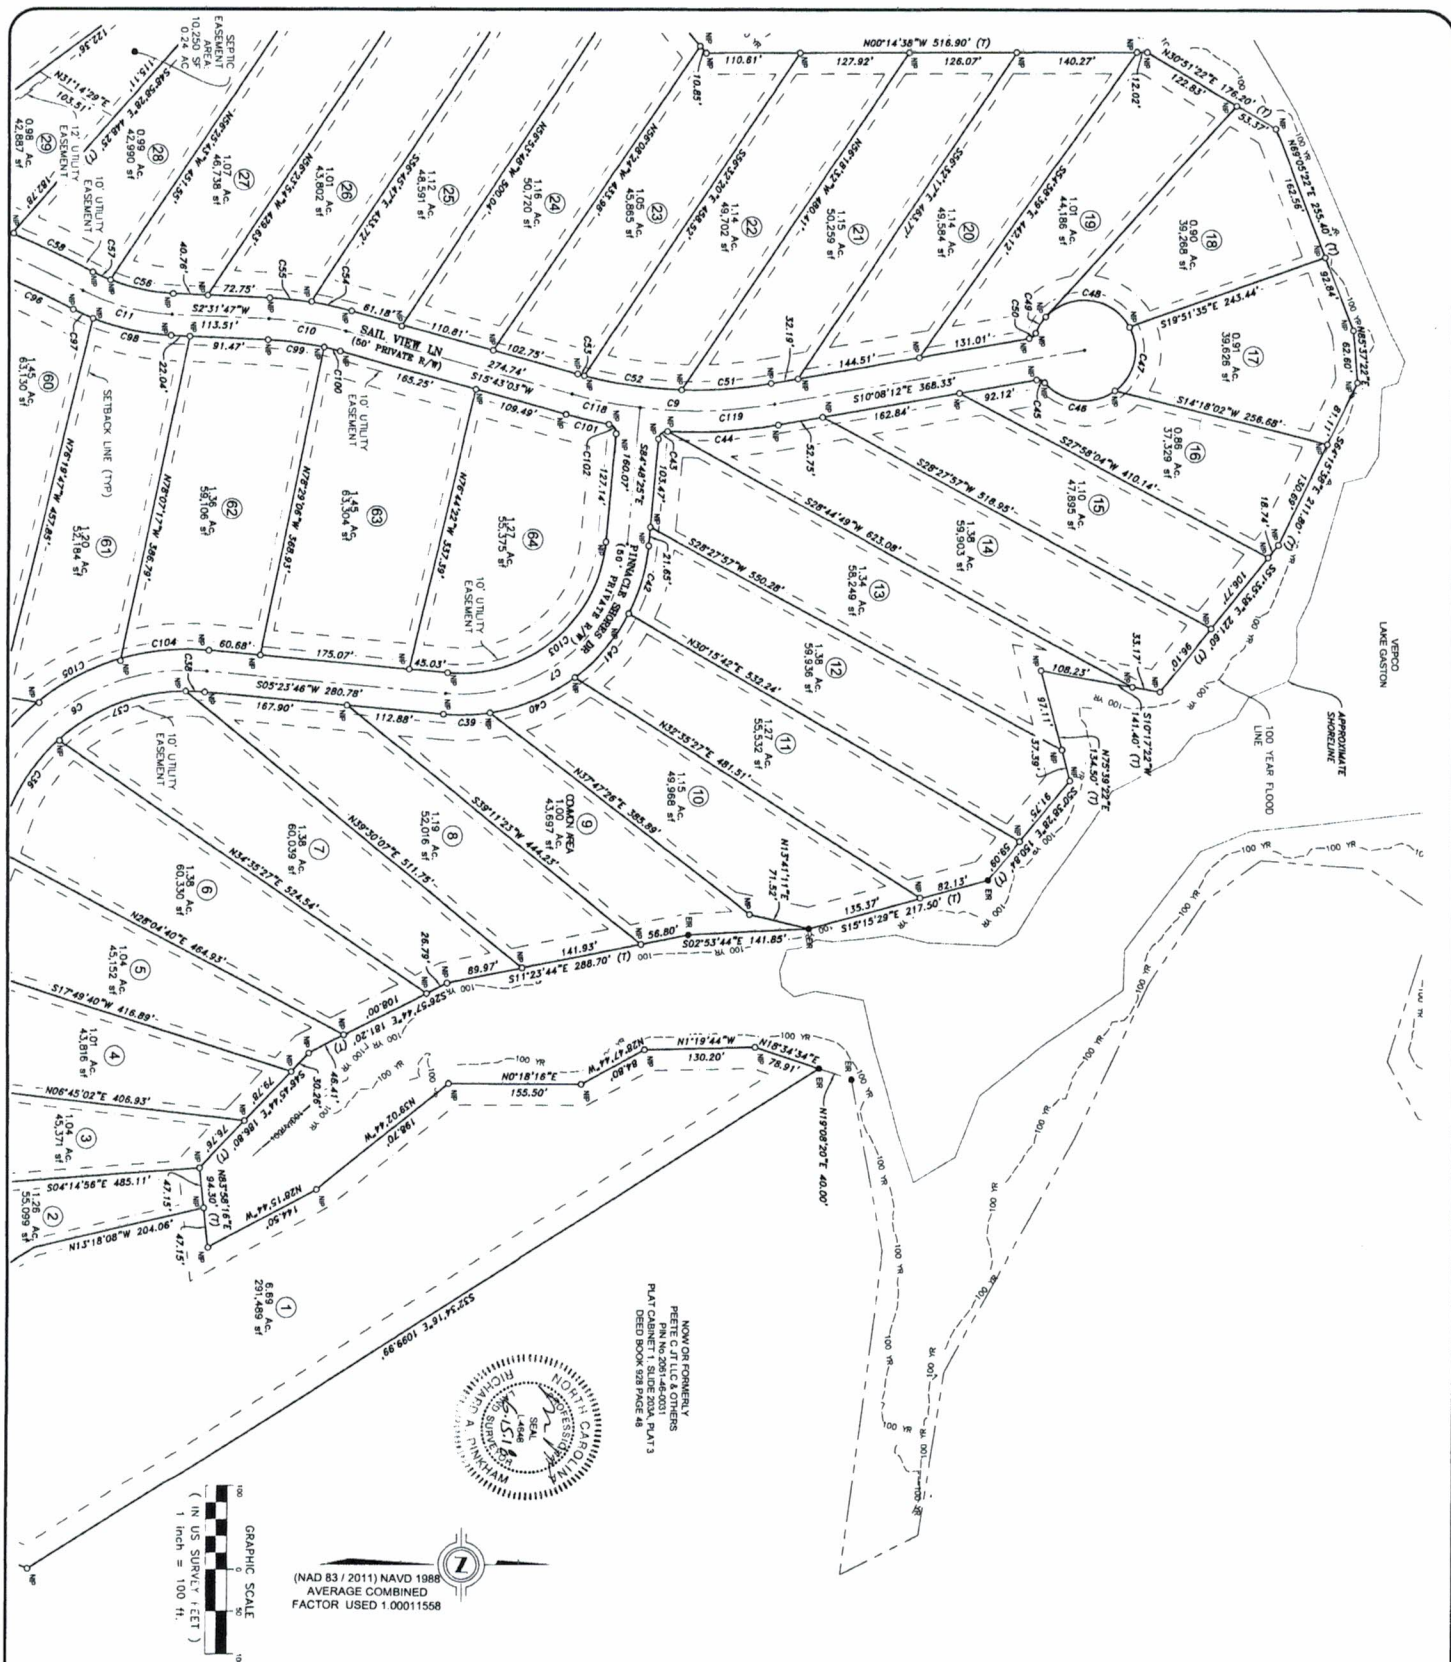

6 OF 7

LAND SURVEYING SERVICES PROVIDED FOR:



17 Arlington Street
www.brooksea.com Fax
1-828-232-1331
Asheville, N C 28801
Phone 1-828-232-4700

SUBDIVISION MAP FOR:
PINNACLE SHORES AT LAKE GASTON
DEED BOOK 1008 AT PAGE 880
PLAT CABINET 1, SLIDE 331, PLAT #9
HAWTREE TOWNSHIP
WARREN COUNTY, NORTH CAROLINA

PROFESSIONAL LAND SURVEYING SERVICES BY:



ESP ASSOCIATES, INC
GEOMATICS • MOBILE • HYDROGRAPHIC • SUBSURFACE

211 Racine Drive, Suite 101
Wilmington, North Carolina 28403
(910) 444-3899 / www.espassociates.com / License # F-1407

Warren Co. ROD
6-19-18 @ 10:38am
Darius Reed, Deputy

Tab 1 slide 339 Plat 17






PROFESSIONAL LAND SURVEYING SERVICES BY:

ESP ASSOCIATES, INC
 GEOMATICS • MOBILE • HYDROGRAPHIC • SUBSURFACE
 211 Racine Drive, Suite 101
 Wilmington, North Carolina 28403
 (910) 444-3899 / www.espassociates.com / License # F-1407

SUBDIVISION MAP FOR:

PINNACLE SHORES AT LAKE GASTON
 DEED BOOK 1008 AT PAGE 880
 PLAT CABINET 1, SLIDE 331, PLAT #9
 HAWTREE TOWNSHIP
 WARREN COUNTY, NORTH CAROLINA

LAND SURVEYING SERVICES PROVIDED FOR:

BROOKS
 ENGINEERING ASSOCIATES
 17 Ardington Street
 www.brooksdata.com Fax
 1-828-232-1331
 Asheville, N.C. 28601
 Phone: 1-828-232-4700

DATE: 6/15/18 SCALE:

DRAWN BY: D.P.P. CHECKED BY: R.A.P.

REVISIONS:

THIS MAP IS A PART OF A SUBDIVISION MAP FOR THE PINNACLE SHORES AT LAKE GASTON, DEED BOOK 1008 AT PAGE 880, PLAT CABINET 1, SLIDE 331, PLAT #9, HAWTREE TOWNSHIP, WARREN COUNTY, NORTH CAROLINA. IT IS TO BE USED IN CONNECTION WITH THE SUBDIVISION MAP.

SHEET 7 OF 7