



Disclaimer:
 Maps makes every effort to produce and publish the most current and accurate information possible. However, the maps are produced for information purposes, and are NOT surveys. No warranties, expressed or implied, are provided for the data therein, its use, or its interpretation.

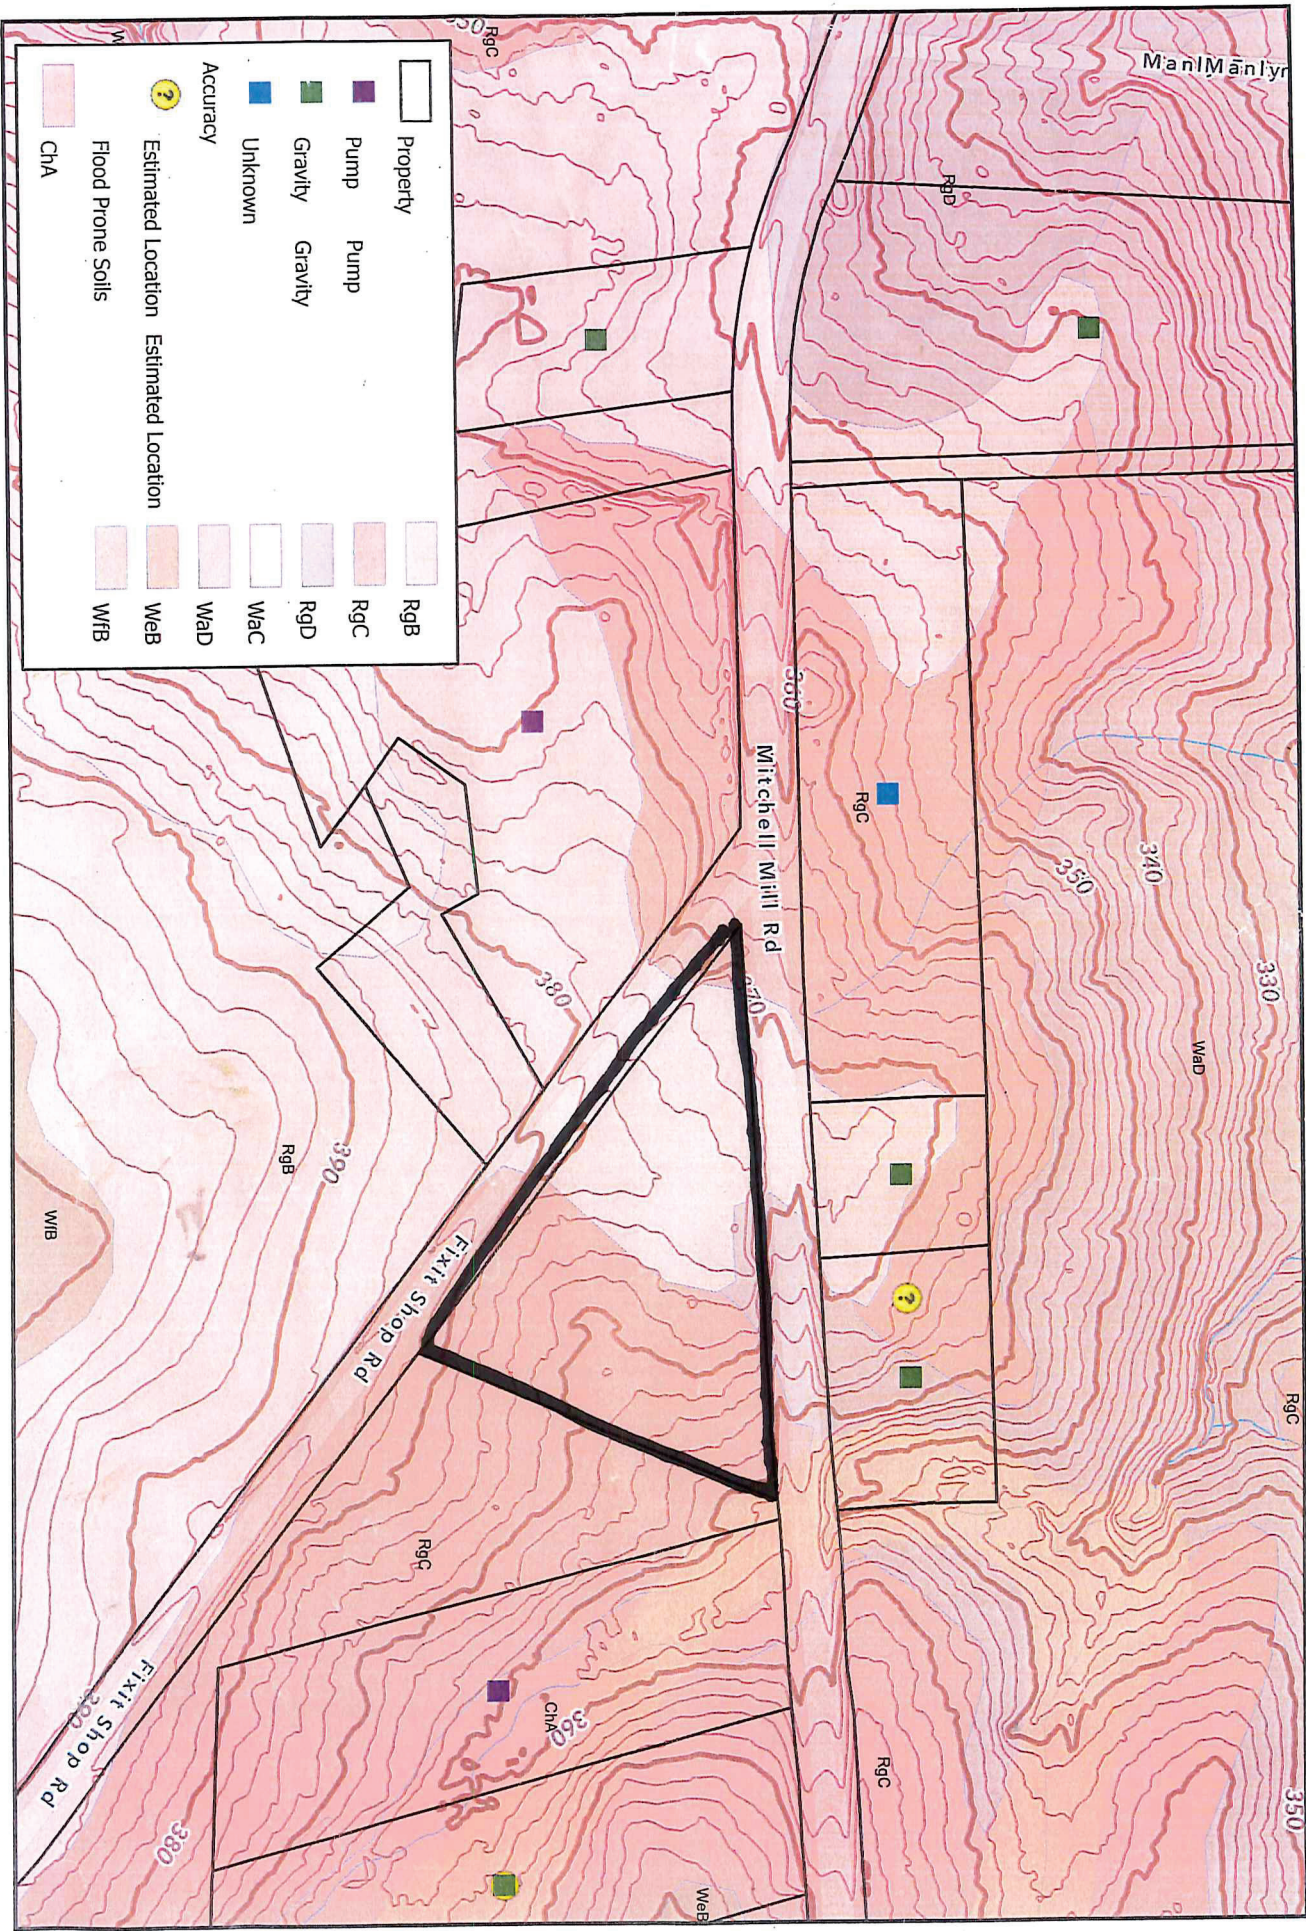

Areas contain 30 inches or more of useable material and have potential for conventional or modified conventional septic systems. There may be inclusions of soils in these areas that may only be suitable for LPP septic systems mapped as conventional.

Areas contain soils with 24 to 29 inches or more of useable material and have potential LPP or ultra-shallow conventional septic systems.

Unsuitable for systems mentioned above.

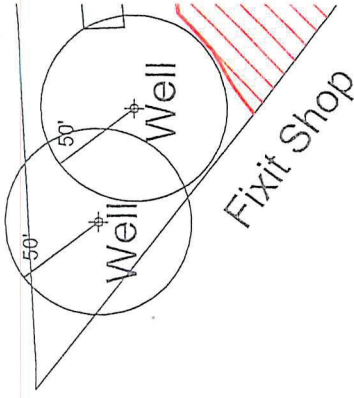

Existing septic field not located.

*Preliminary Soils Evaluation
*Soil boundary was sketched in the field along with soil borings located by GPS and additional site features.

- *Septic system setbacks listed below for new lots.
- 1) 10' from property lines.
 - 2) 50' from wells for primary systems
 - 3) 50' from wells for repair systems
 - 4) 50' from surface waters (streams, ponds, lakes).
 - 5) 50' from Wet Ponds or Wet Detention, BMP's.
 - 6) 25' from dry detention or infiltration BMP's.

*Any mechanical disturbances such as grading, cutting and filling of the suitable soil areas can render areas unsuitable for future septic systems.
*See accompanying report for additional information.

*Base map acquired from Franklin County GIS, not a survey.
*Due to Soil Variability, CCSC cannot guarantee that the areas shown as suitable will be permitted by the local Health Department.

*The preliminary (approximate) soil lines cannot be used as legal descriptions for purposes of a land transfer or legal documentation.
*Additional field work may be required for a septic permit (septic system field layout/design)



Areas contain 30 inches or more of useable material and have potential for conventional or modified conventional septic systems. There may be inclusions of soils in these areas that may only be suitable for LPP septic systems mapped as conventional.



Areas contain soils with 24 to 29 inches or more of useable material and have potential LPP or ultra-shallow conventional septic systems.

UN

Unsuitable for systems mentioned above.

GRAPHIC SCALE

1" = 100'



C
Phor